


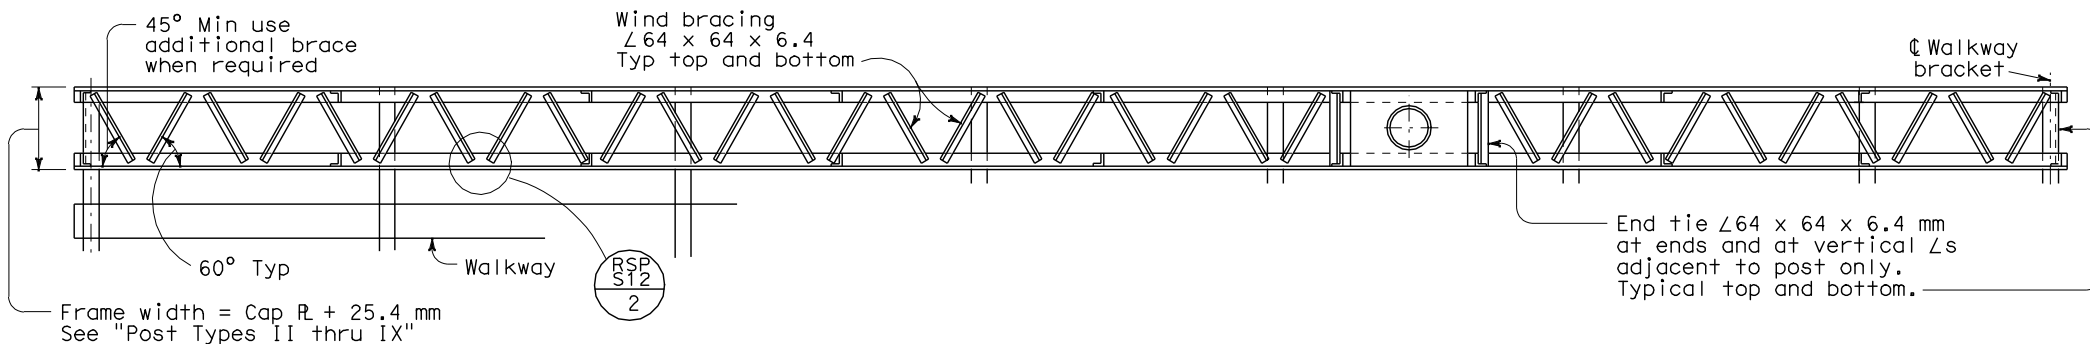





ELEVATION




SECTION A-A


Notes:

1. For connection of frame to post see .
2. For walkway see  and .
3. For walkway length see .
4. Minimum length of frame = 3660 mm.
5. Maximum length of frame = 18 290 mm.
6. Diagonal not required if arm length is equal to or less than shown in this column see table IV.

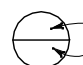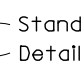
 Standard Plan sheet number
 Detail number

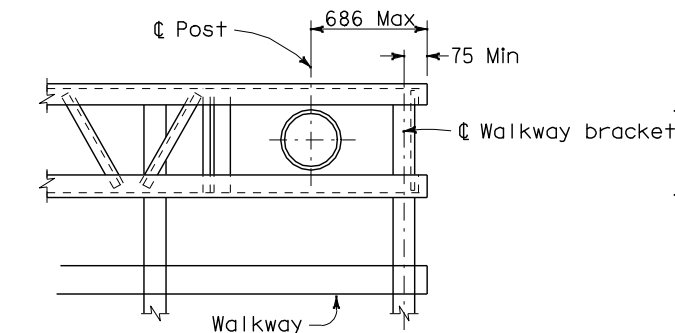

PART PLAN OF CANTILEVER
TYPE AT POST

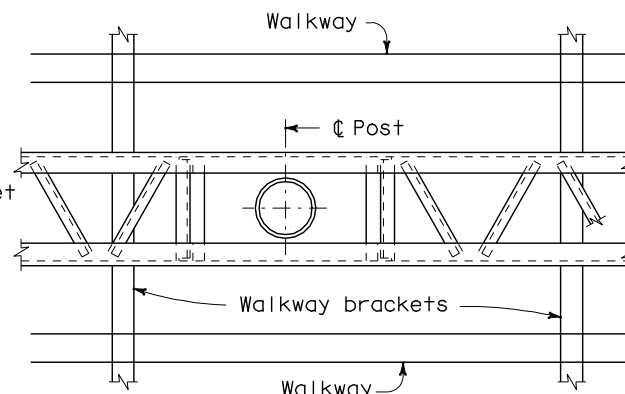

PART PLAN OF DOUBLE FACED
TYPE AT POST

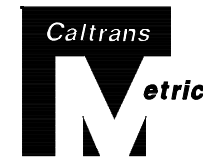

DIST	COUNTY	ROUTE	KILOMETER POST TOTAL PROJECT	SHEET NO.	TOTAL SHEETS

REGISTERED CIVIL ENGINEER

January 24, 2005
PLANS APPROVAL DATE


The State of California or its officers or agents shall not be responsible for the accuracy or completeness of electronic copies of this plan sheet.

To get to the Caltrans web site, go to: <http://www.dot.ca.gov>

Tillat Sattar
No. C42892
Exp. 03-31-2006
CIVIL
STATE OF CALIFORNIA

TABLE IV

Sign Panel Depth (mm)	Frame Depth (mm)	Maximum Vertical L Spacing (mm)	See Note 6 (mm)
1270	1423	1372	1220
1524	1675	1524	1220
1778	1931	1676	1220
2032	2185	1829	1525
2286	2439	2134	1525
2540	2693	2134	1830
2794	2693	2134	1830
3048	2693	2134	1830

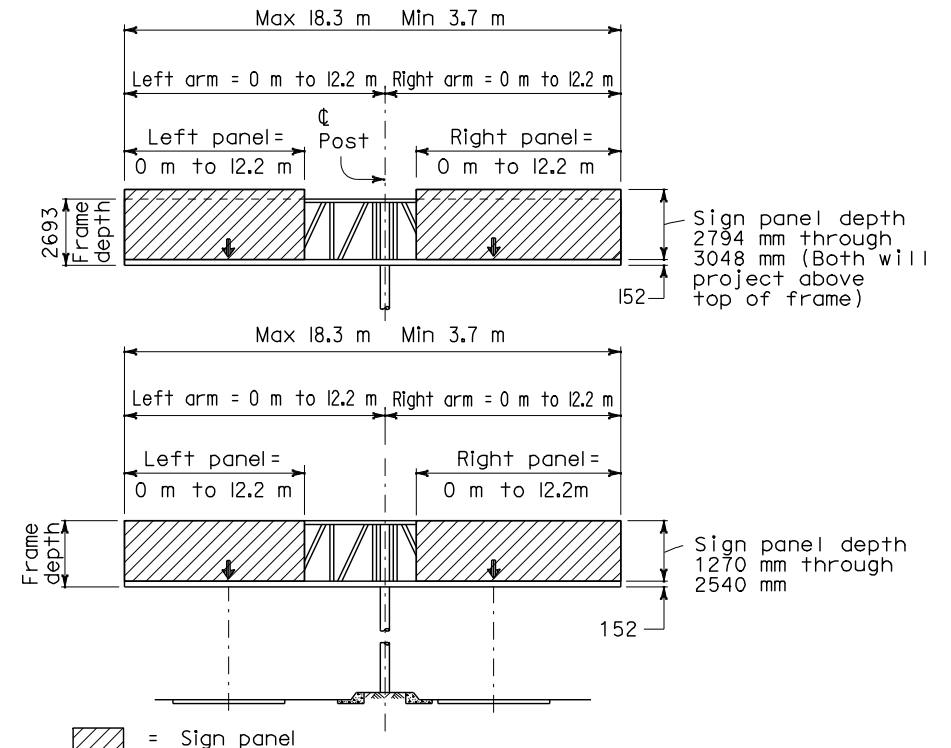

RANGE OF STRUCTURE SIZES

STATE OF CALIFORNIA
DEPARTMENT OF TRANSPORTATION

**OVERHEAD SIGNS-TRUSS
SINGLE POST TYPE
STRUCTURAL FRAME MEMBERS
DETAILS No.1**

NO SCALE

ALL DIMENSIONS ARE IN
MILLIMETERS UNLESS OTHERWISE SHOWN

RSP S4 DATED JANUARY 24, 2005 SUPERSEDES STANDARD PLAN S4
DATED JULY 1, 2004-PAGE 313 OF THE STANDARD PLANS BOOK DATED JULY 2004.

REVISED STANDARD PLAN RSP S4